

CLUB

# ARCADE

Feel the different

*vibe*



# Feel the different *vibe*

Very soon, the doors of a mega high-street retail destination will open to welcome you into a world where nothing feels expected or ordinary.

An opulent realm of high-end retail awaits, where every corner resonates with a unique energy, inviting you to feel the pulse of togetherness, exploration, diversity, and dynamism.

It's a kaleidoscope of signature high-street shopping experiences, all set to celebrate the essence of a fun-filled, vibrant lifestyle in a truly exceptional way.

Welcome to Club Arcade.

Feel the one-of-a-kind vibes.

CLUB  
ARCADE



Representative Image

# An integral part of the prestigious DLF Gardencity



Nestled in the heart of New Gurugram, DLF Gardencity is a gateway to urban serenity. Life here is as peaceful as it is convenient. The DLF Gardencity\* ecosystem seamlessly brings together everything that is essential to life.

#### **Residential communities**

#### **Schools**

#### **Hospitals**

#### **Retail hubs**

The ecosystem enjoys superior access to all major roads:

#### **NH 48**

#### **SPR**

#### **CPR**

#### **Dwarka Expressway**

DLF Gardencity is the centre of a fast-developing, cosmopolitan New Gurugram. For those who wish for a carefree, luxurious life, Gardencity offers both - the refined DLF lifestyle and the tranquility of a low-density neighbourhood with well-maintained green landscapes and ample open spaces.



Artistic Impression

# Explore newer *Experiences.*

The upcoming Club Arcade is going to be a destination like no other. Part of the prestigious DLF Gardencity, Club Arcade will be a tastefully designed high-street retail complex comprising over **72 units** ranging in size from **7.24 sq. mt. to 235.21 sq. mt. (77.93 sq. ft. to 2531.80 sq. ft.)**. Additionally, it will feature a diverse array of F&B outlets, with sizes ranging from **14.96 sq. mt. to 121.21 sq. mt. (161.03 sq. ft. to 1304.70 sq. ft.)**.

In other words, you can look forward to a seemingly unending world of great food, diverse cuisines, trendiest fashions and lots of smiles.

5  
LEVELS

72  
UNITS

The shops and outlets will be divided across three levels starting from ground floor followed by first and second floor, thus providing a multi-level space where one can shop, explore and have a memorable time. With the capacity to cater to over 15,000 families, Club Arcade is all set to be a buzzing hub.

- Second Floor
- First Floor
- Ground Floor
- Basement 1
- Basement 2



Representative Image



Savour  
the unique  
*Atmosphere.*

Dedicated shops for F&B have been planned for an amazing gastronomical journey at Club Arcade.

Representative Image



# Explore the countless *Styles.*

Club Arcade is poised to become your style destination. With the choicest of global brands and state-of-the-art boutiques ready to be lined up across the complex, a plethora of latest and global trends will be available to up your style quotient. Exploring such a diverse variety of high-street fashion promises to make the day truly worthwhile.

Representative Image



Representative Image

# Discover an unmatched *Comfort.*

Club Arcade will be characterised by thoughtfulness in every aspect. In addition to offering countless opportunities for unique shopping and dining experiences, it will also touch everyone's heart by incorporating small elements of care into the Arcade's ecosystem. For instance, there will be numerous sit-out areas both indoors and outdoors, allowing people to relax, take a short break, and perhaps survey their next destination within the arcade.

Artistic Impression

Feel  
the smooth  
*Drive.*

Parking issues are a significant concern these days. At Club Arcade, we've addressed this problem by providing abundant and well-planned parking distribution. This ensures that even driving here to park your car is delightfully convenient.

Parking facilities are as per below detail:

**Basement 01**

- 74 (37x2) double stacked parking
- 4 single-stack parking
- 1 parking for the disabled

**Surface Parking**

- 2 parking for the disabled

# Floor Plans



## Ground Floor Plan

Plans are for illustrative and indicative purposes only. Not to scale.



## First Floor Plan


Plans are for illustrative and indicative purposes only. Not to scale.



## Second Floor Plan

Plans are for illustrative and indicative purposes only. Not to scale.

# Location map

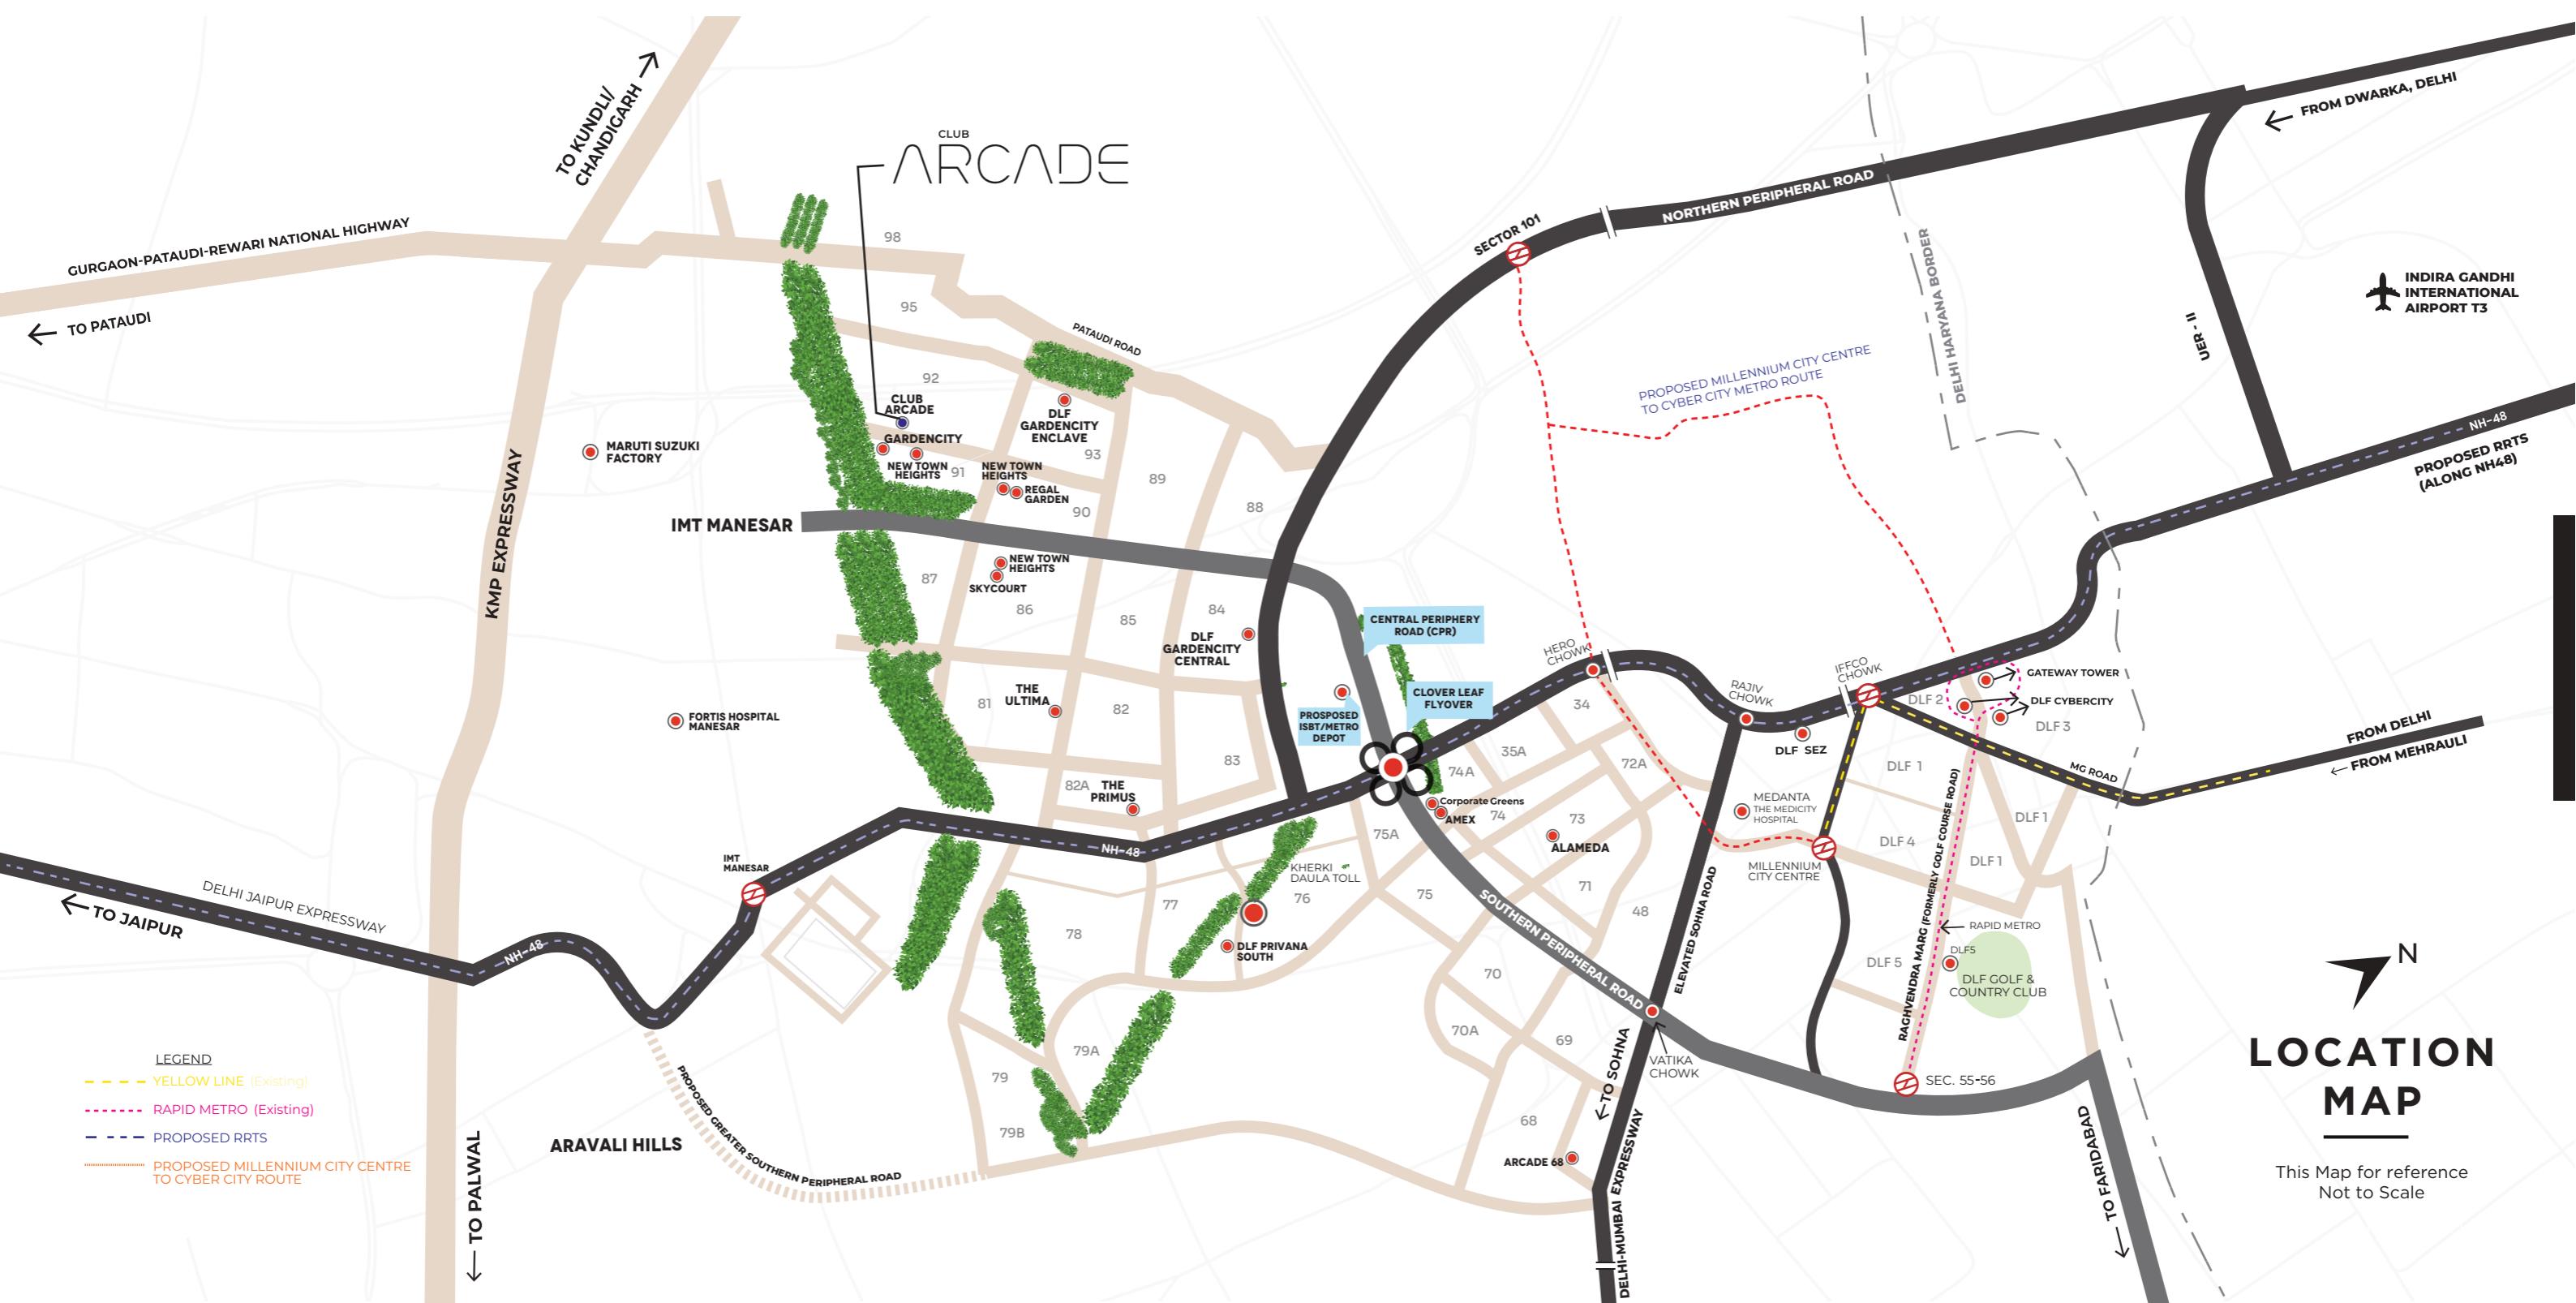



M/s DLF Limited | CIN – L70101HR1963PLC002484 Registered Office: 3rd Floor, DLF Shopping Mall, Arjun Marg, DLF City Phase I, Gurugram, Haryana - 122002  
License No. 59 of 2011 dated 28.06.2011, 14 of 2012 dated 27.02.2012, 13 of 2019 dated 05.02.2024 | Project Area: 0.36 hectare(0.89 acres) (Distinct Commercial Component of Residential Plotted Colony) at Sector 91 Gurugram, Haryana. Building Plan Approval no. 1507 dated 13.03.2024.

**Disclaimer:** All information, images and visuals, drawings, plans or sketches shown herein are only an architect's impression, for representational/illustrative purposes only and not to scale. No interior works, furniture, items, electronics goods, amenities, accessories, etc., as maybe displayed herein will be provided and the same shown herein is only for the purpose of illustrating/indicating a possible layout. Nothing contained herein intends to constitute a legal offer and does not form part of any legally binding agreement and/or commitment of any nature. The Promoter endeavours to keep the information up to date and correct, however, makes no representation or warranty for the accuracy or completeness of the information. Recipients/ viewers are advised to exercise their discretion in relying on the information shown/ provided and are requested to verify all the details, including area, amenities, services, terms of sales and payments and other relevant terms independently with the Sales Team/ Promoter, have a thorough understanding of the same and take appropriate advice before concluding any decision for buying any Commercial Unit(s) in the Project. Website: [clubarcade.dlf.in](http://clubarcade.dlf.in)